


- Material Key:
- A - Reclaimed Brickwork
 - B - Local Brick Fill with Aluminium Bricks
 - C - New Windows with Aluminium Frames
 - D - Backed Glass Spandrels
 - E - PPC Spandrel
 - F - PPC Copping Cover
 - G - PPC Rainwater Pipe
 - H - Louvred Enclosure
 - J - PPC Ventilation Grilles
 - K - Glass Balustrade with SS Handrail

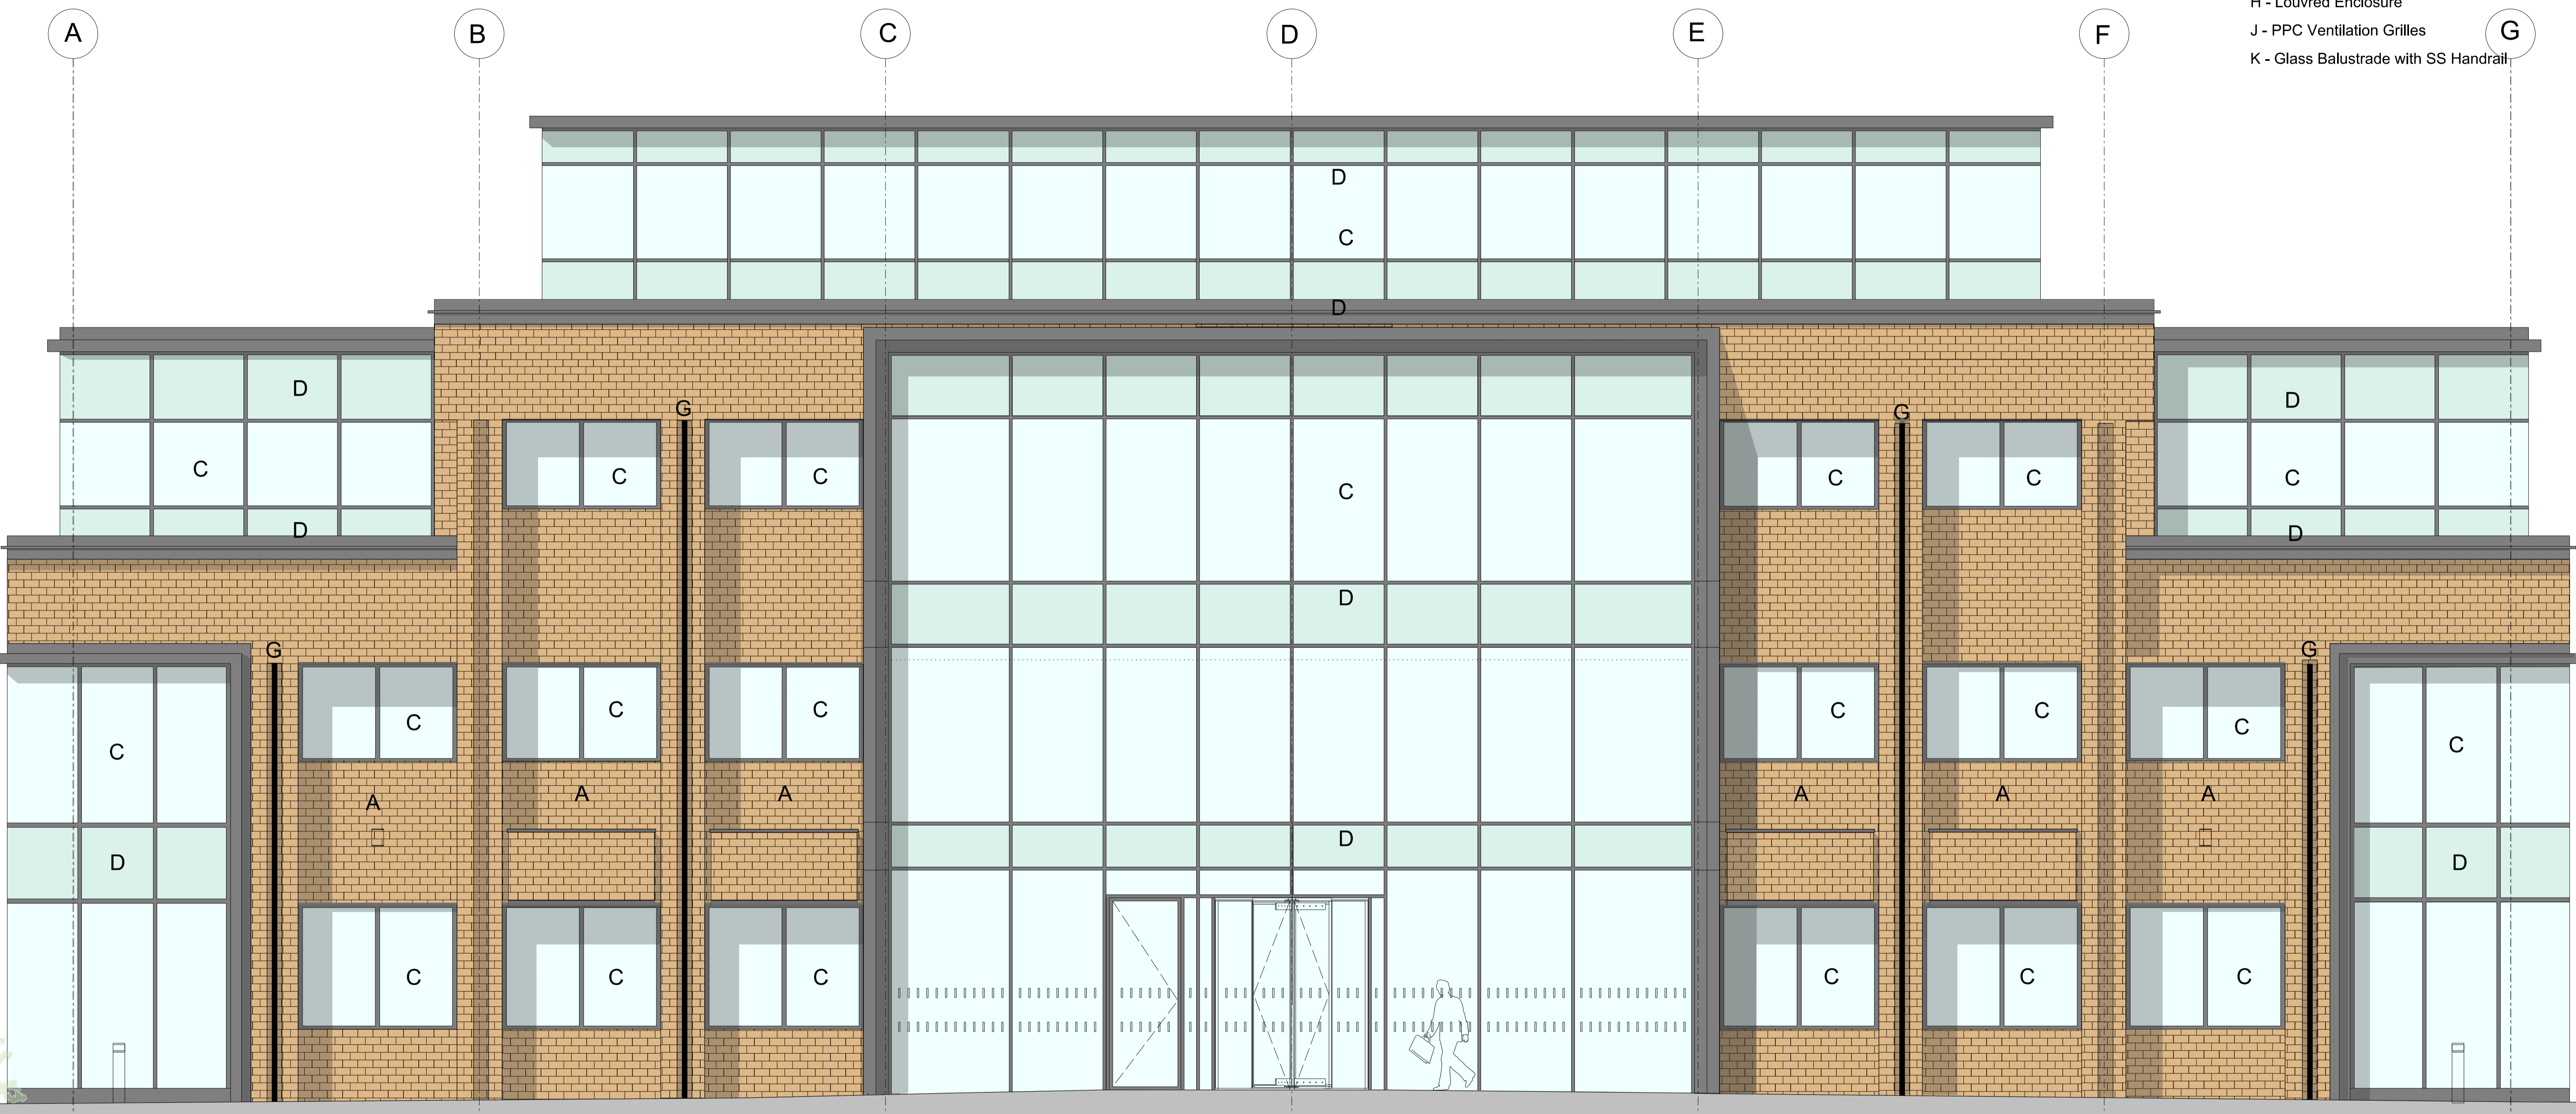

1. Proposed southeast elevation

DO NOT SCALE THIS DRAWING
 Contractors are to check all dimensions prior to commencement on site and notify the architect of any errors, omissions, or discrepancies.
 TateHindle Limited retain copyright of this drawing. It may not be copied, altered or reproduced in any way without their written authority.

Rev	Description	Date	Checked
00	First Issue	24.07.14	ES
01	Front box extended to 2nd floor	15.09.14	IL
02	Added third floor office	24.10.14	IL
03	Tender	23.11.15	HC
04	Elevation updated	11.12.15	EB

Project
DAKOTA BUILDING
 11 De Havilland Drive
 Weybridge KT13 0NT


Status
FOR TENDER

Client
RO PROPERTY MANAGEMENT

Drawing
PROPOSED SOUTHEAST ELEVATION


Scale	Drawn	Checked	Date
1:50@A1	ES	SB	09.07.14

Project no.	Drng. no.	Revision
13800	A-(05)001	04

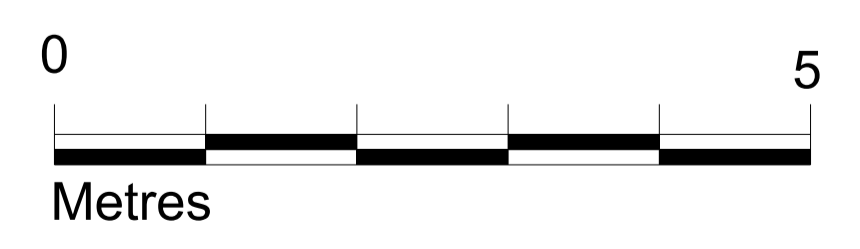

tatehindle


TateHindle Limited
 1 Lindsey Street
 Smithfield
 London EC1A 9HP
 T 020 7332 4850
 mail@tatehindle.co.uk
 www.tatehindle.co.uk

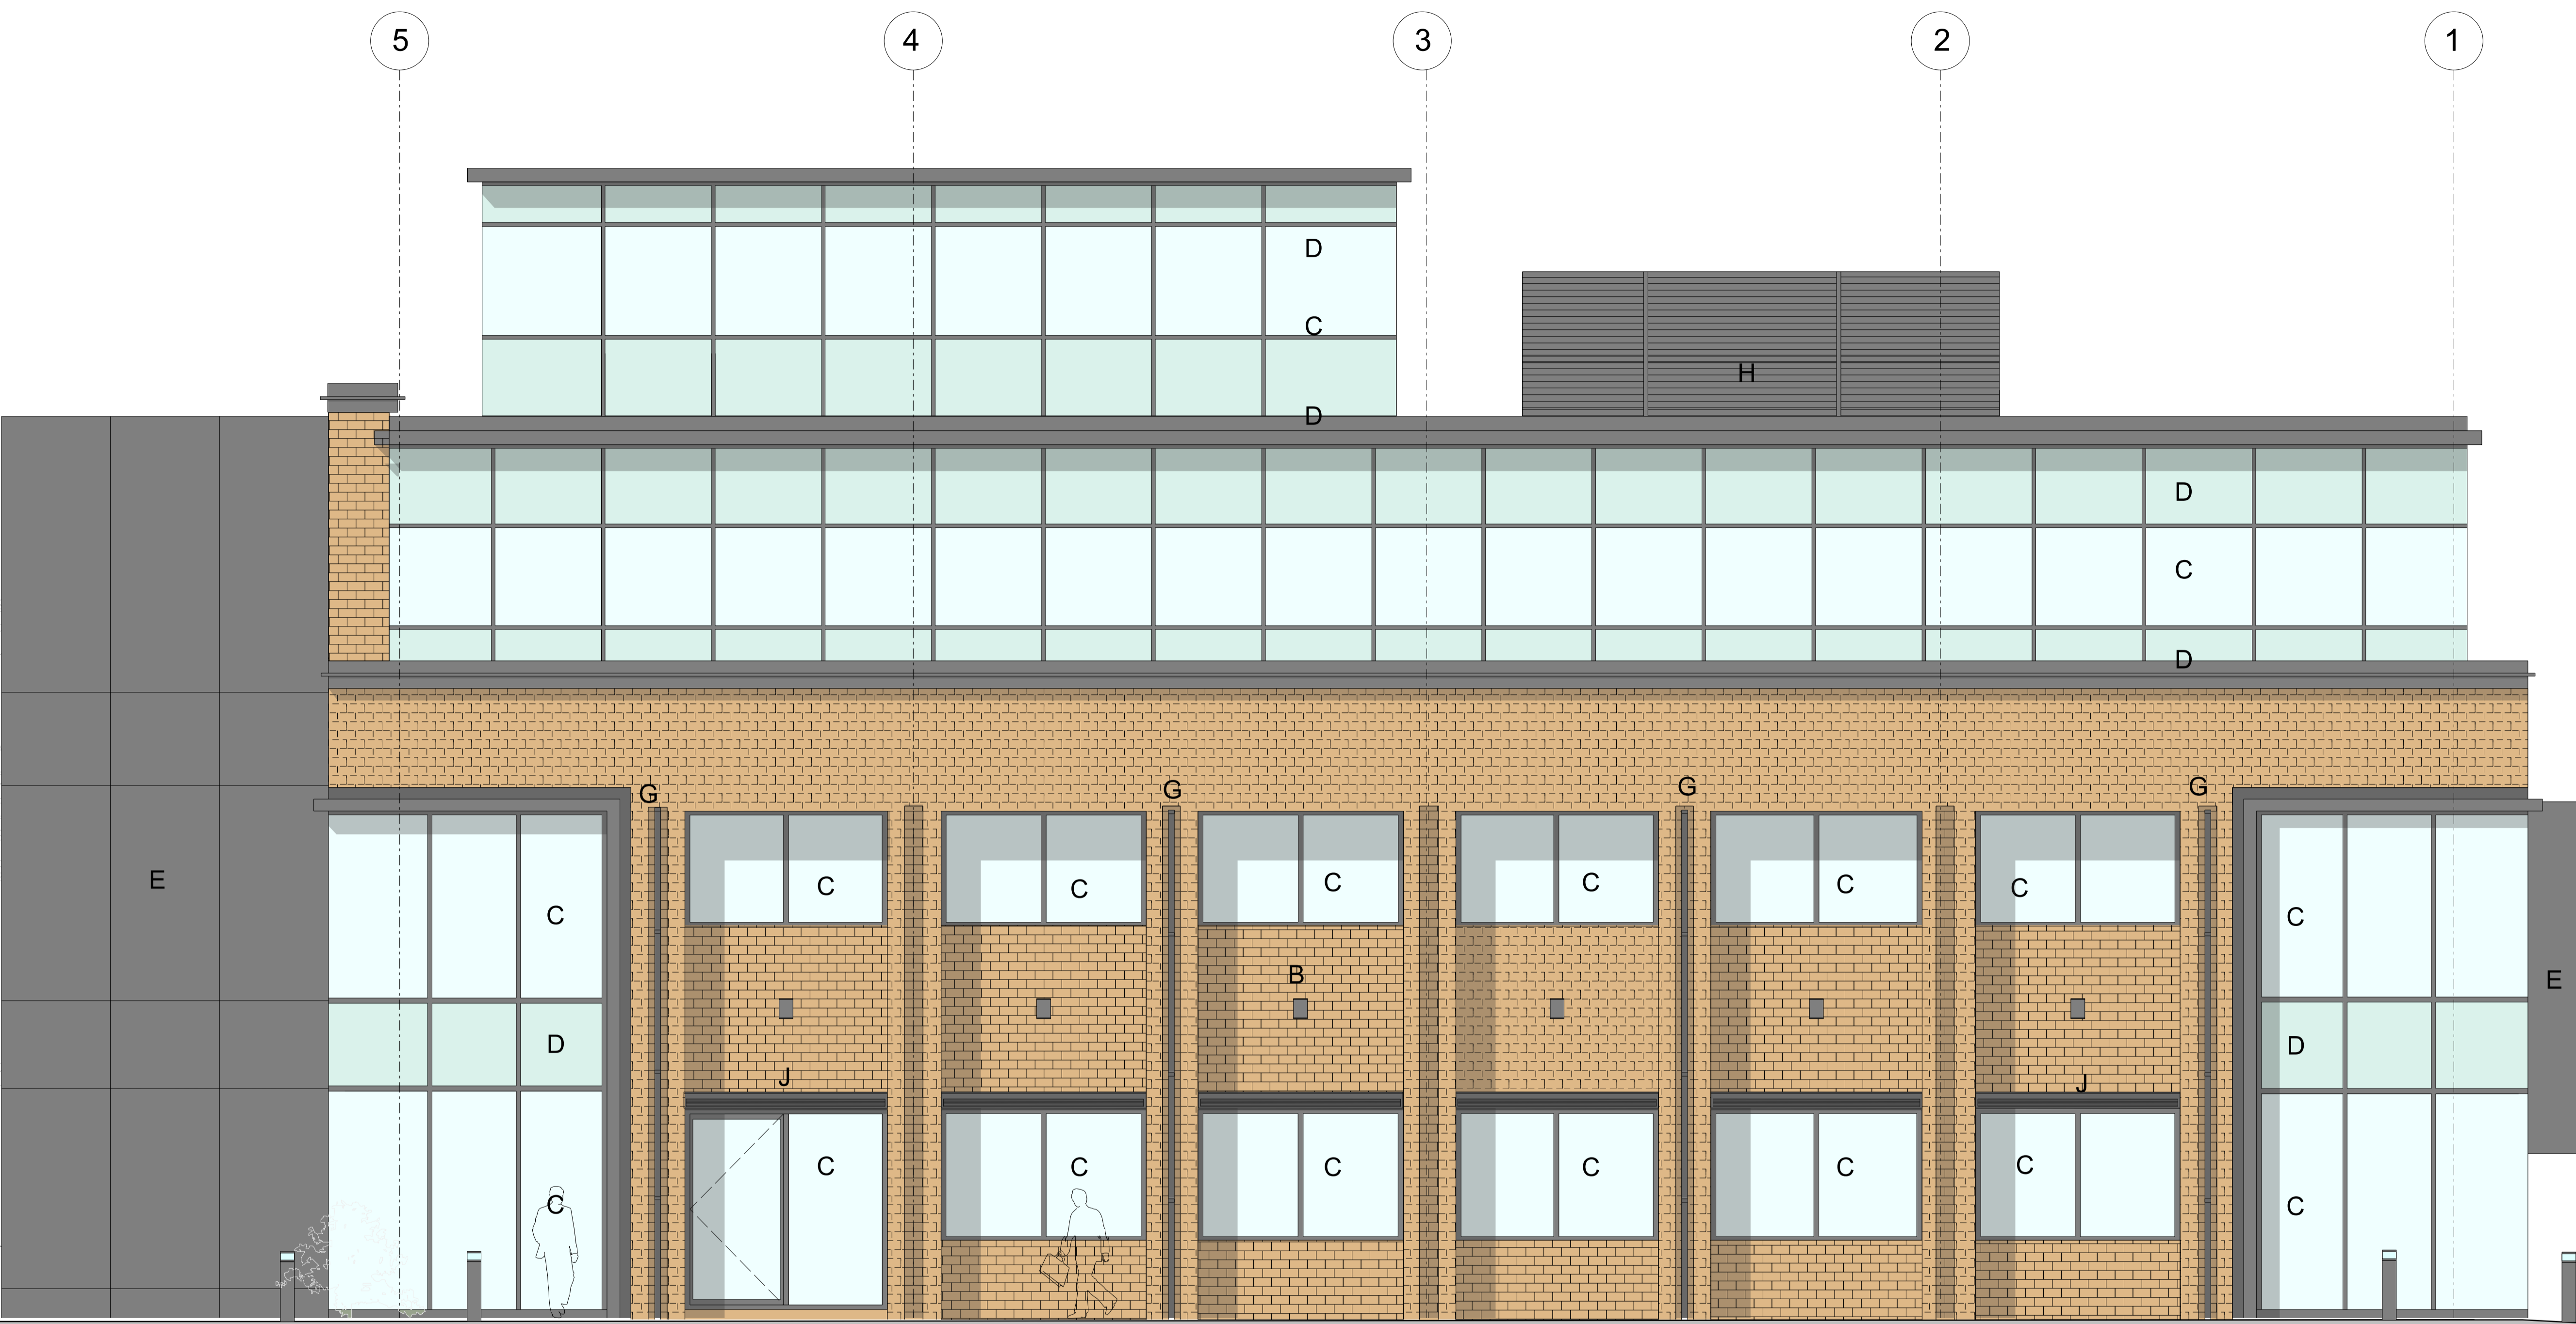

- Material Key:
- A - Reclaimed Brickwork
 - B - Local Brick Fill with Reused Bricks
 - C - New Windows with Aluminium Frames
 - D - Backed Glass Spandrels
 - E - PPC Spandrel
 - F - PPC Copping Cover
 - G - PPC Rainwater Pipe
 - H - Louvred Enclosure
 - J - PPC Ventilation Grilles
 - K - Glass Balustrade with SS Handrail



1. Proposed northeast elevation

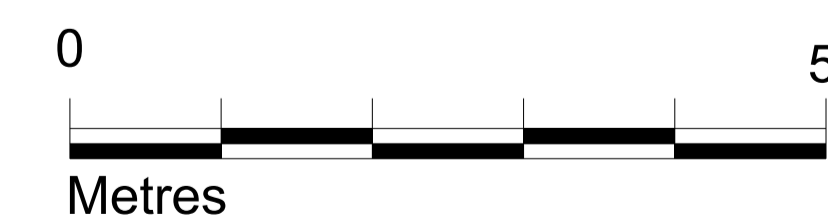

DO NOT SCALE THIS DRAWING

Contractors are to check all dimensions prior to commencement on site and notify the architect of any errors, omissions, or discrepancies.

TateHindle Limited retain copyright of this drawing. It may not be copied, altered or reproduced in any way without their written authority.

Rev	Description	Date	Checked
01	Front box extended to 2nd floor	15.09.14	IL
02	Added third floor office	24.10.14	IL
03	Grilles edited	28.10.15	JP
04	Tender	23.11.15	HC
05	Levels and annotations updated	11.12.15	JA

Project
DAKOTA BUILDING
 11 De Havilland Drive
 Weybridge KT13 0NT

Status
FOR TENDER

Client
RO PROPERTY MANAGEMENT

Drawing
PROPOSED NORTHEAST ELEVATION

Scale
 1:50@A1

Project no.
 13800

Drawn
 ES

Drg. no.
 A-(05)004

Checked
 SB


Revision
 05

Date
 09-07-14

tatehindle

TateHindle Limited
 1 Lindsey Street
 Smithfield
 London EC1A 9HP
 T 020 7332 4850
 mail@tatehindle.co.uk
 www.tatehindle.co.uk

- Material Key:
- A - Reclaimed Brickwork
 - B - Local Brick Fill with Reused Bricks
 - C - New Windows with Aluminium Frames
 - D - Backed Glass Spandrels
 - E - PPC Spandrel
 - F - PPC Copping Cover
 - G - PPC Rainwater Pipe
 - H - Louvred Enclosure
 - J - PPC Ventilation Grilles
 - K - Glass Balustrade with SS Handrail

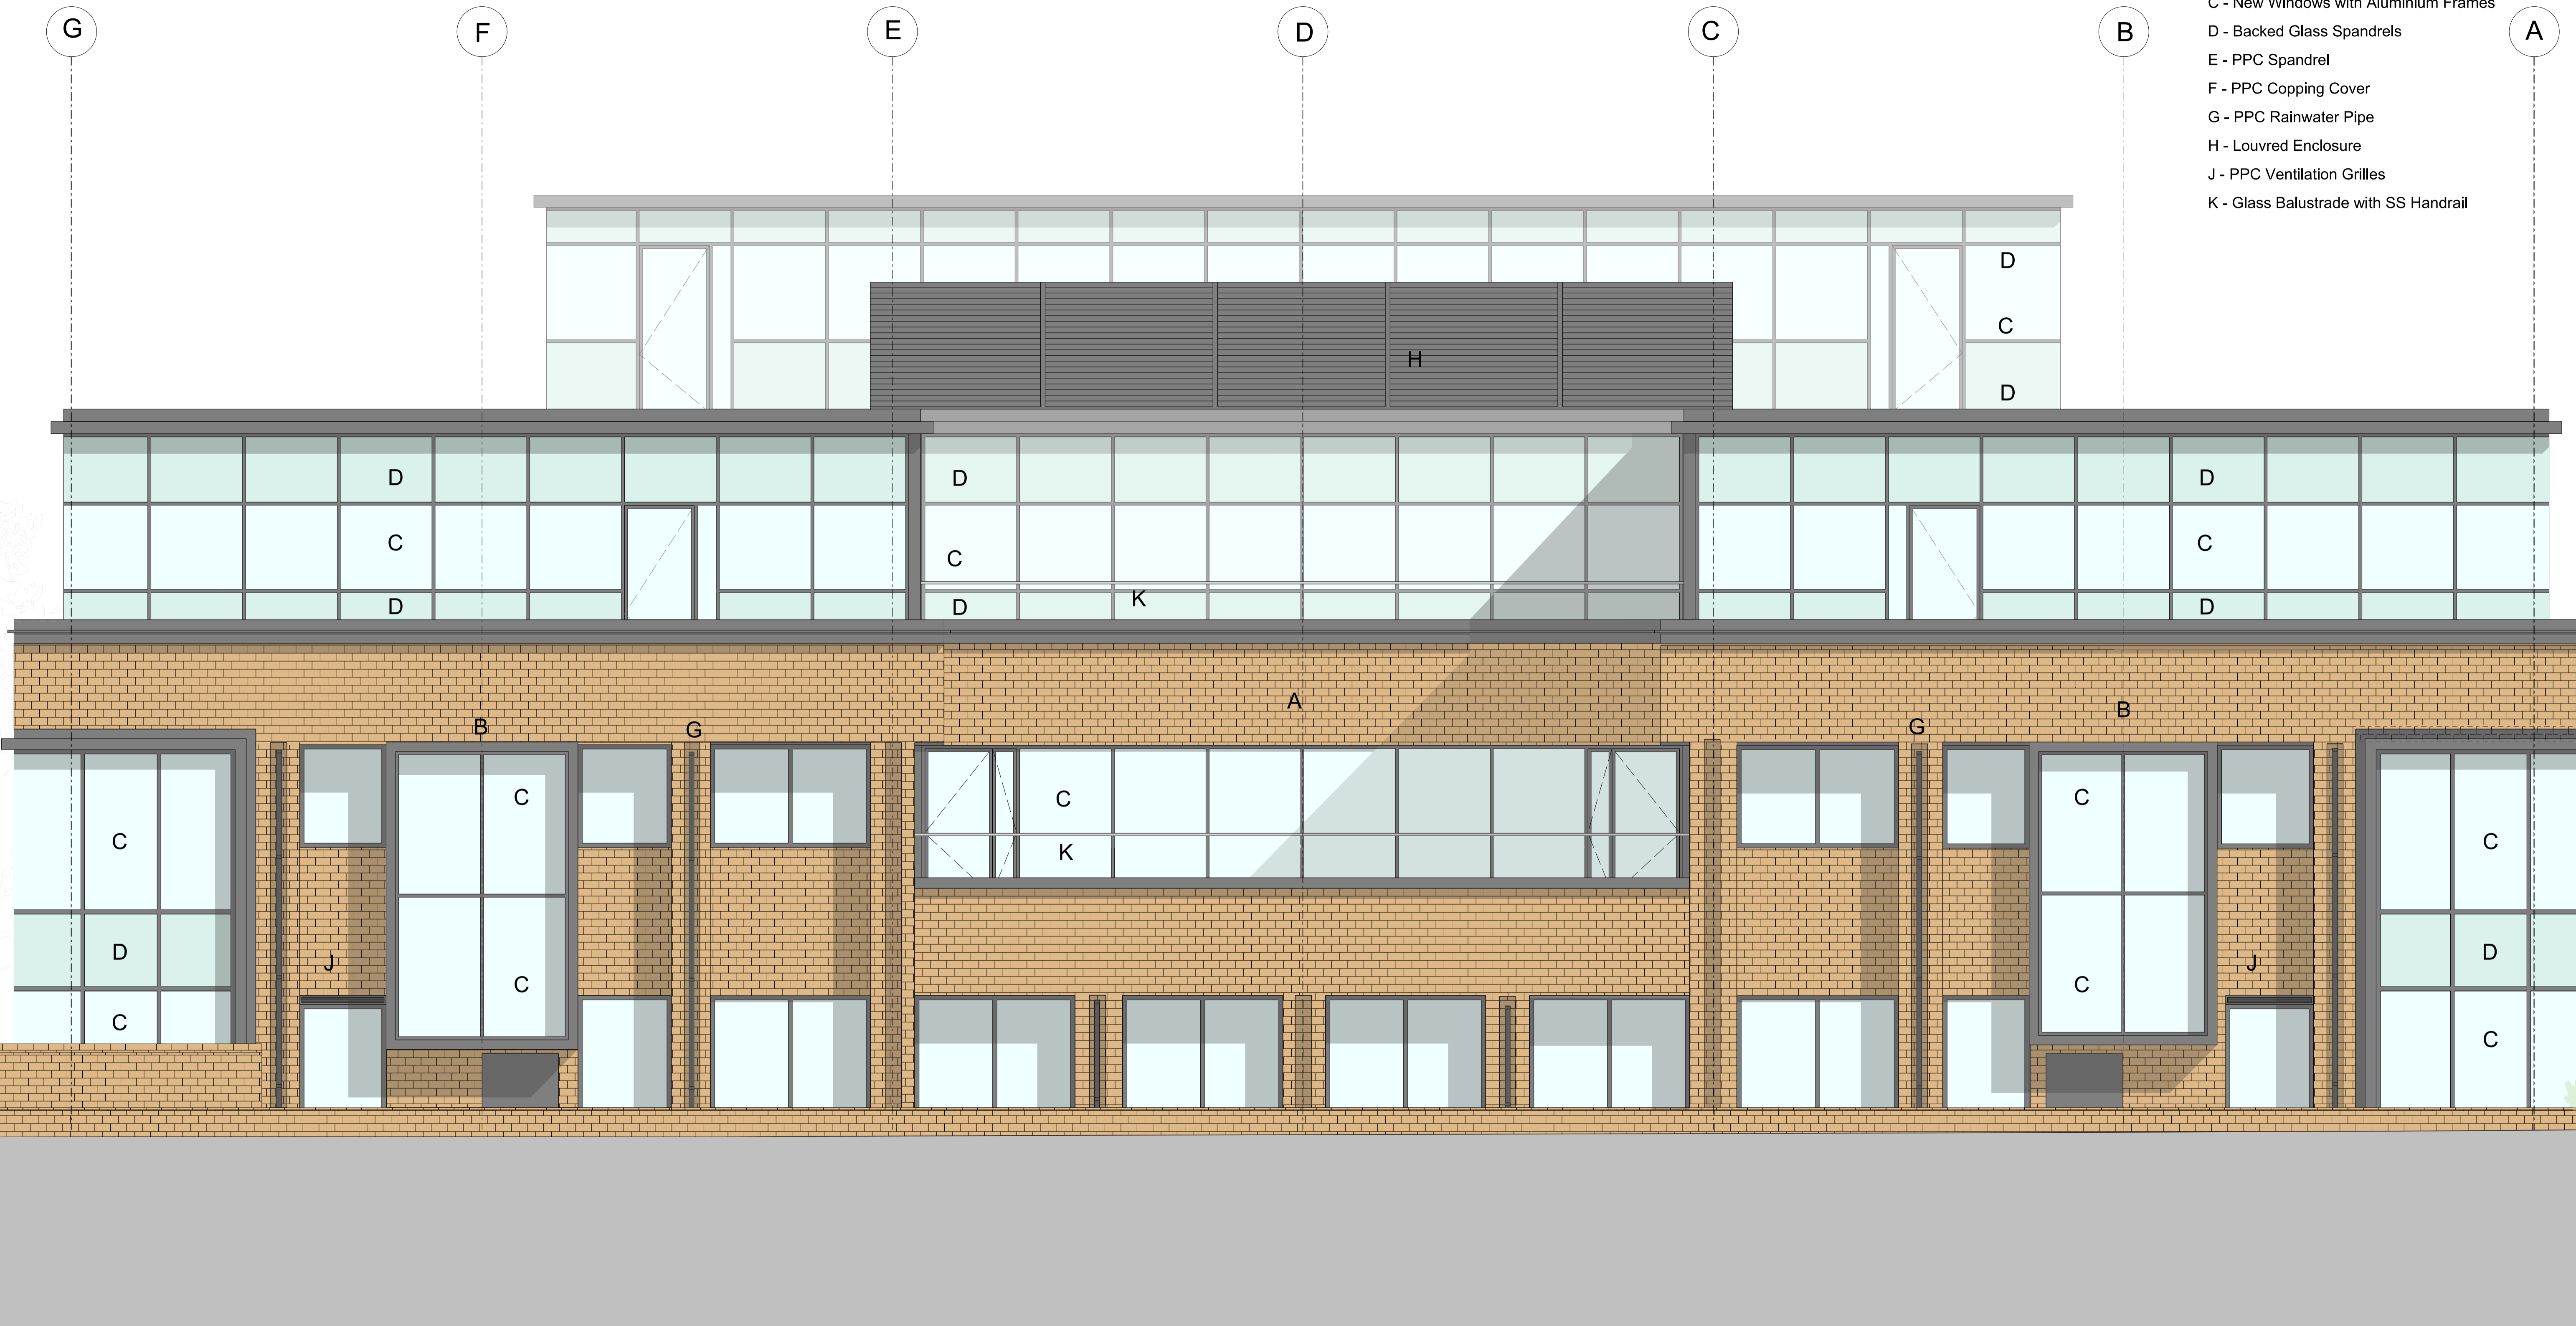

1. Proposed northwest elevation

DO NOT SCALE THIS DRAWING

Contractors are to check all dimensions prior to commencement on site and notify the architect of any errors, omissions, or discrepancies.

TateHindle Limited retain copyright of this drawing. It may not be copied, altered or reproduced in any way without their written authority.

Rev	Description	Date	Checked
00	First Issue	24.07.14	IL
01	Added third floor office	24.10.14	IL
02	Tender	23.11.15	HC
03	Levels updated & doors added	04.12.15	HC

Project
DAKOTA BUILDING
 11 De Havilland Drive
 Weybridge KT13 0NT

Status
FOR TENDER

Client
RO PROPERTY MANAGEMENT

Drawing
PROPOSED NORTHWEST ELEVATION

Scale
1:50@A1

Project no.
13800

Drawn
ES

Drg. no.
A-(05)003

Checked
SB

Revision
03

Date
09.07.14


tatehindle

TateHindle Limited
 1 Lindsey Street
 Smithfield
 London EC1A 9HP
 T 020 7332 4850
 mail@tatehindle.co.uk
 www.tatehindle.co.uk

- Material Key:
- A - Reclaimed Brickwork
 - B - Local Brick Fill with Reused Bricks
 - C - New Windows with Aluminium Frames
 - D - Backed Glass Spandrels
 - E - PPC Spandrel
 - F - PPC Copping Cover
 - G - PPC Rainwater Pipe
 - H - Louvred Enclosure
 - J - PPC Ventilation Grilles
 - K - Glass Balustrade with SS Handrail



1. Proposed southwest elevation

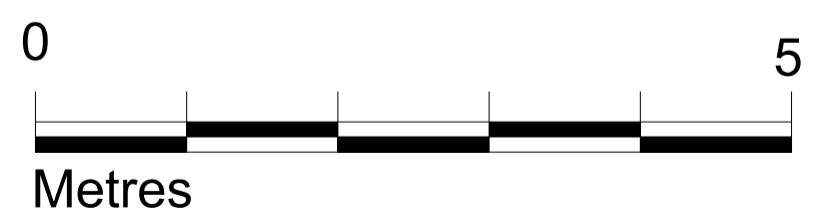

DO NOT SCALE THIS DRAWING

Contractors are to check all dimensions prior to commencement on site and notify the architect of any errors, omissions, or discrepancies.

TateHindle Limited retain copyright of this drawing. It may not be copied, altered or reproduced in any way without their written authority.

Rev	Description	Date	Checked
01	Front box extended to 2nd floor	15.09.14	IL
02	Added third floor office	24.10.14	IL
03	Grilles updated	28.10.15	JP
04	Tender	23.11.15	HC

Project
DAKOTA BUILDING
 11 De Havilland Drive
 Weybridge KT13 0NT

Status
FOR TENDER

Client
RO PROPERTY MANAGEMENT

Drawing
PROPOSED SOUTHWEST ELEVATION

Scale
1:50@A1

Project no.
13800

Drawn
ES

Drg. no.
A-(05)002

Checked
SB

Revision
04

Date
09-07-14

tatehindle

TateHindle Limited
 1 Lindsey Street
 Smithfield
 London EC1A 9HP
 T 020 7332 4850
 mail@tatehindle.co.uk
 www.tatehindle.co.uk